




Blocking and Stacking Drawings_20180508

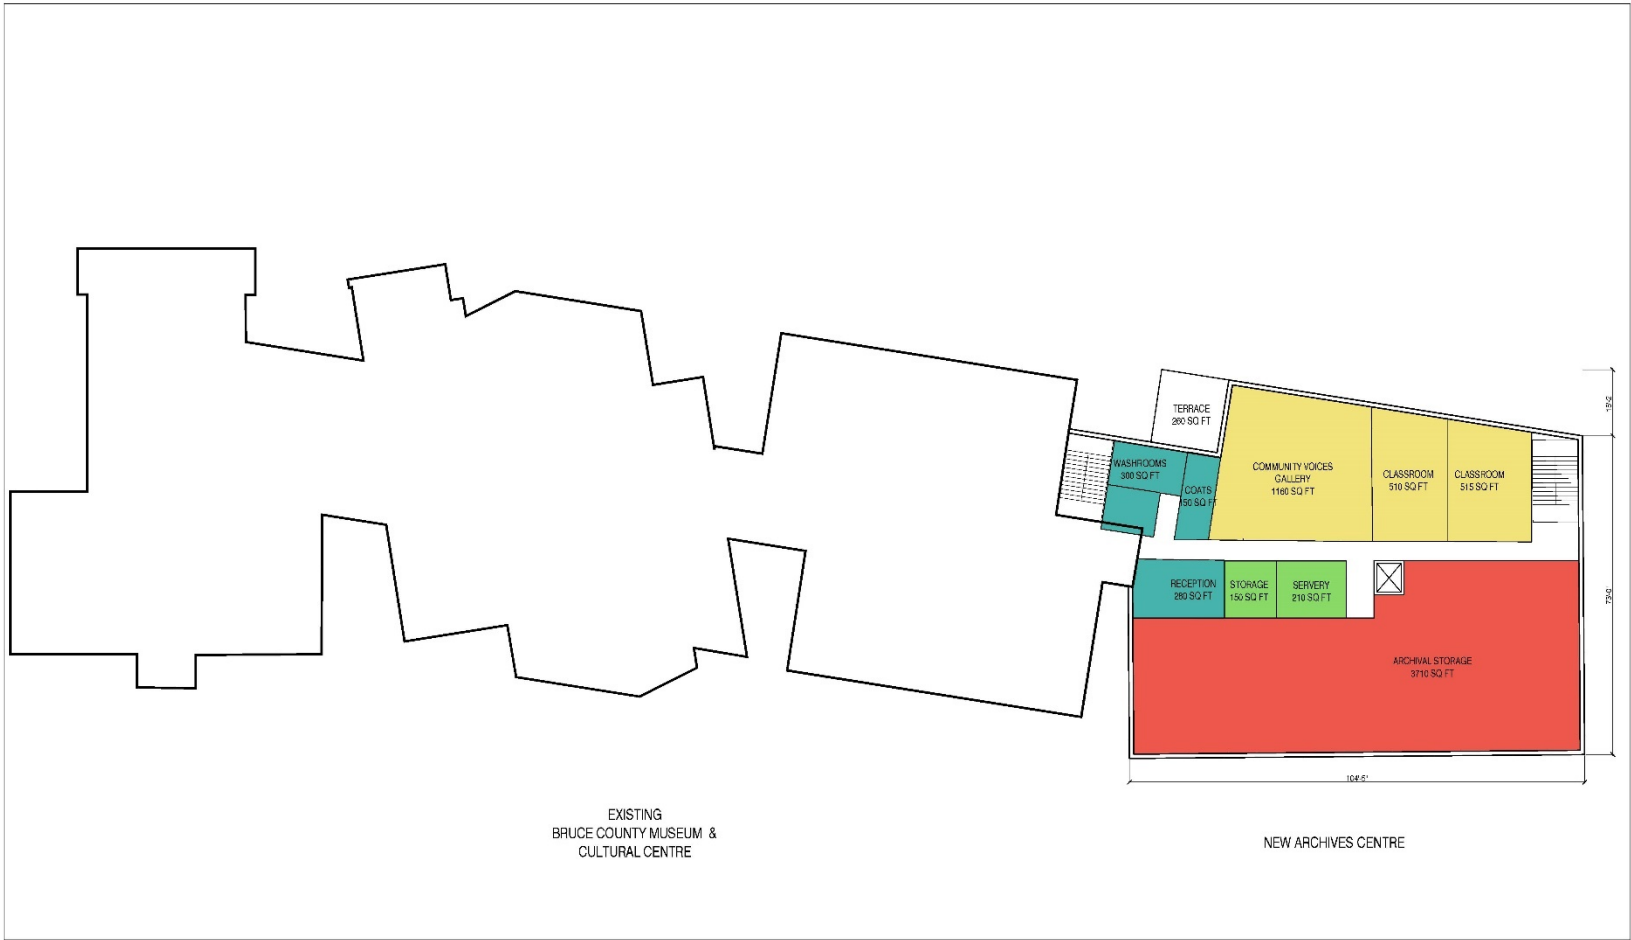



 	PROJECT NAME: PROJECT NO. 1804 Bruce County Archives Centre Southampton, Ontario	DRAWING TITLE: SITE PLAN Option 3 - Archives Full Program	DATE: 08 MAY 2018 SCALE: AS SHOWN 1/32" = 1'-0"	DRAWING NO.: CD-7.0
---	--	--	--	-------------------------------






 	<p>PROJECT NUMBER: 1804 PROJECT NAME: Bruce County Archives Centre Southampton, Ontario</p>	<p>NUMBER: SECOND FLOOR Option 3 - Archives Full Program</p>	<p>DATE: 08 MAY 2018 30' x 48' 10" x 7" NTS</p>	<p>NUMBER: CD-7.2</p>
---	---	---	--	-----------------------------------

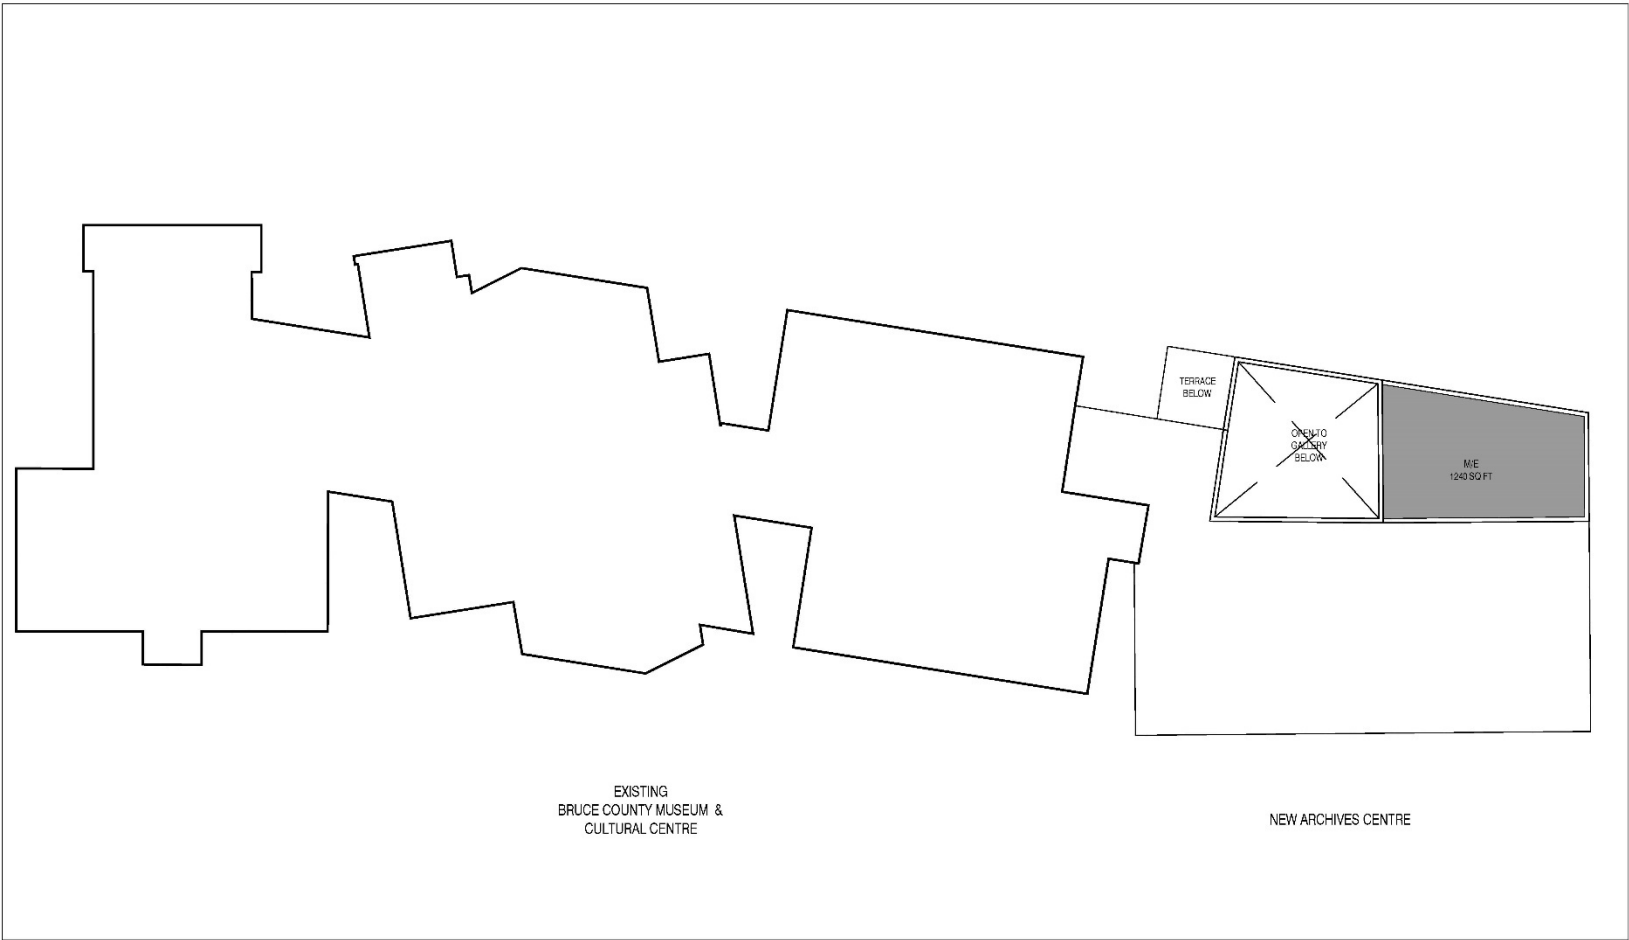

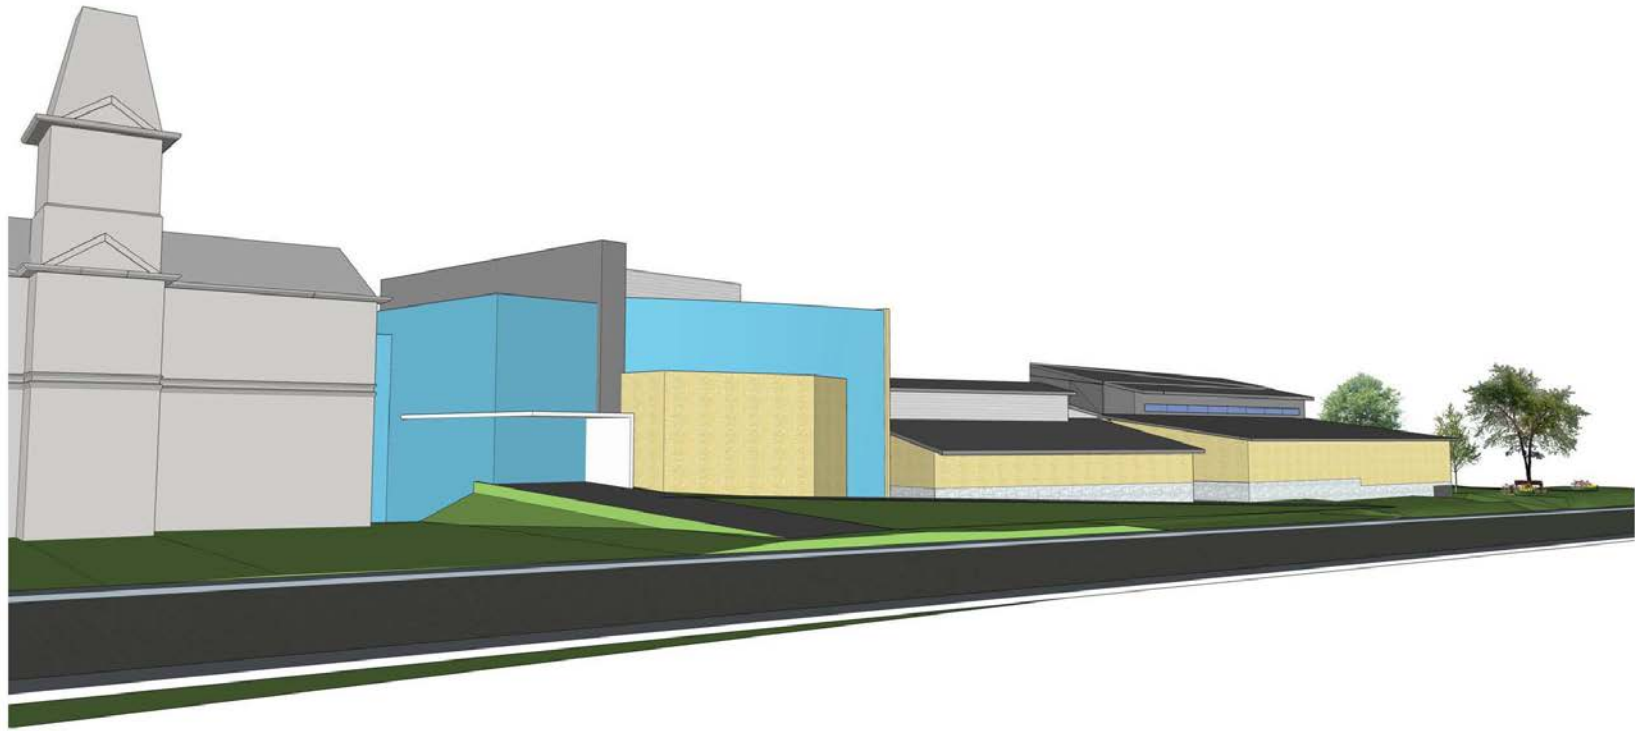

	ARCHITECTS		<small>PROJECT NUMBER: 1804</small> <small>PROJECT NAME:</small> Bruce County Archives Centre <small>Southampton, Ontario</small>	<small>DRAWING TITLE:</small> Massing Model Option 3 - Archives Full Program	<small>DATE:</small> <small>SCALE OF VIEW:</small>	<small>ISSUE:</small> CD-7.4
				<small>DATE: 04/04/2018</small> <small>SCALE: NTS</small>		

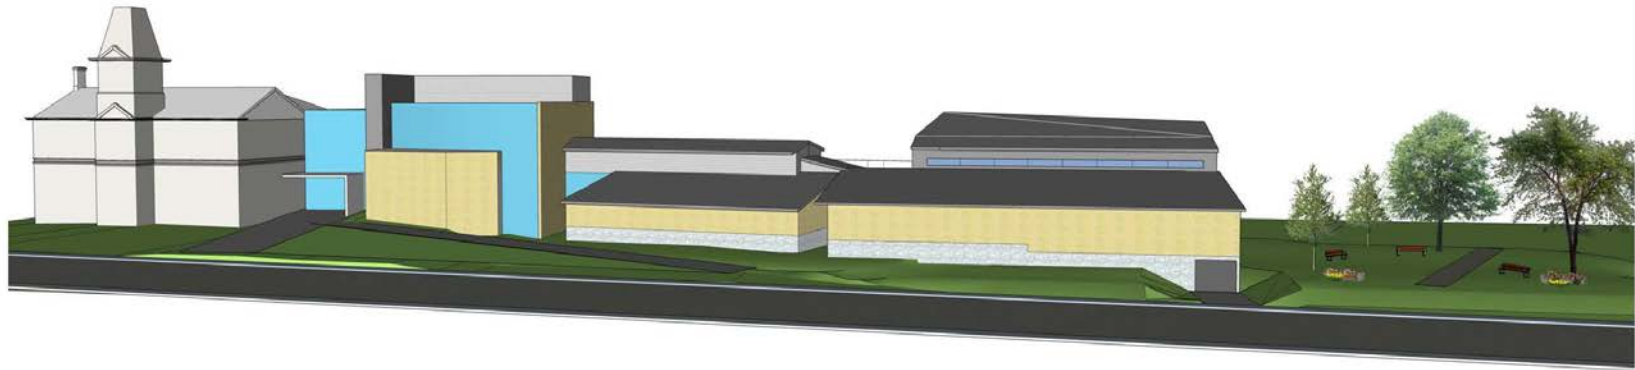

	ARCHITECTS	 BRUCE COUNTY MUSEUM & GALLERY CENTRE ARCHIVES • HISTORY • EVENTS	PROJECT NUMBER: 1804 PROJECT NAME: Bruce County Archives Centre Southampton, Ontario	DRAWING TITLE: Massing Model Option 3 - Archives Full Program	DATE: 04 MAY 2018 SCALE OF VIEW: NTS	SHEET: CD-7.5
--	------------	---	--	---	---	------------------